

LEGEND



- PROPOSED SIGN
- EXISTING SIGN TO BE REMOVED
- EXISTING SIGN TO BE RELOCATED
- EXISTING SIGN
- (EL)** ITEM 644 - EDGE LINE, WHITE, 4"
- (CL)** ITEM 644 - CENTER LINE, DOUBLE YELLOW, 4"
- (DL)** ITEM 644 - DOTTED LINE, WHITE, 8"
- (CH)** ITEM 644 - CHANNELIZING LINE, WHITE, 8"
- (TW)** ITEM 644 - TRANSVERSE LINE, WHITE, 24"
- (TY)** ITEM 644 - TRANSVERSE LINE, YELLOW, 24"
- (SH)** ITEM 644 - SHARED LANE MARKING
- (SB)** ITEM 644 - BICYCLE STOP BAR, WHITE, 12"
- (CW)** ITEM 644 - CROSSWALK LINE, WHITE, 12"
- (LA)** ITEM 644 - LANE ARROW, WHITE
- (AR)** ITEM 644 - LANE REDUCTION ARROW, WHITE
- (A)** ADDITIONAL CYCLO-ZONE BOLLARD
- (B)** PEDZONE SIGN - 122 cm x 32.4 cm
- (X)** REMOVE EXISTING STRIPING
- BIKE PATH CROSSING PAVEMENT MARKING
- PARKING PROTECTION WHEEL BLOCKS WITH FLEXIBLE DELINEATOR POSTS
- WHEEL BLOCK 8" x 8"
- FG 300 CURB WITH EFX POST
- PLANTER 2' x 4'
- REMOVE DASHED LANE LINE

CALCULATED: SEF
 CHECKED: DAM


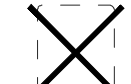

 








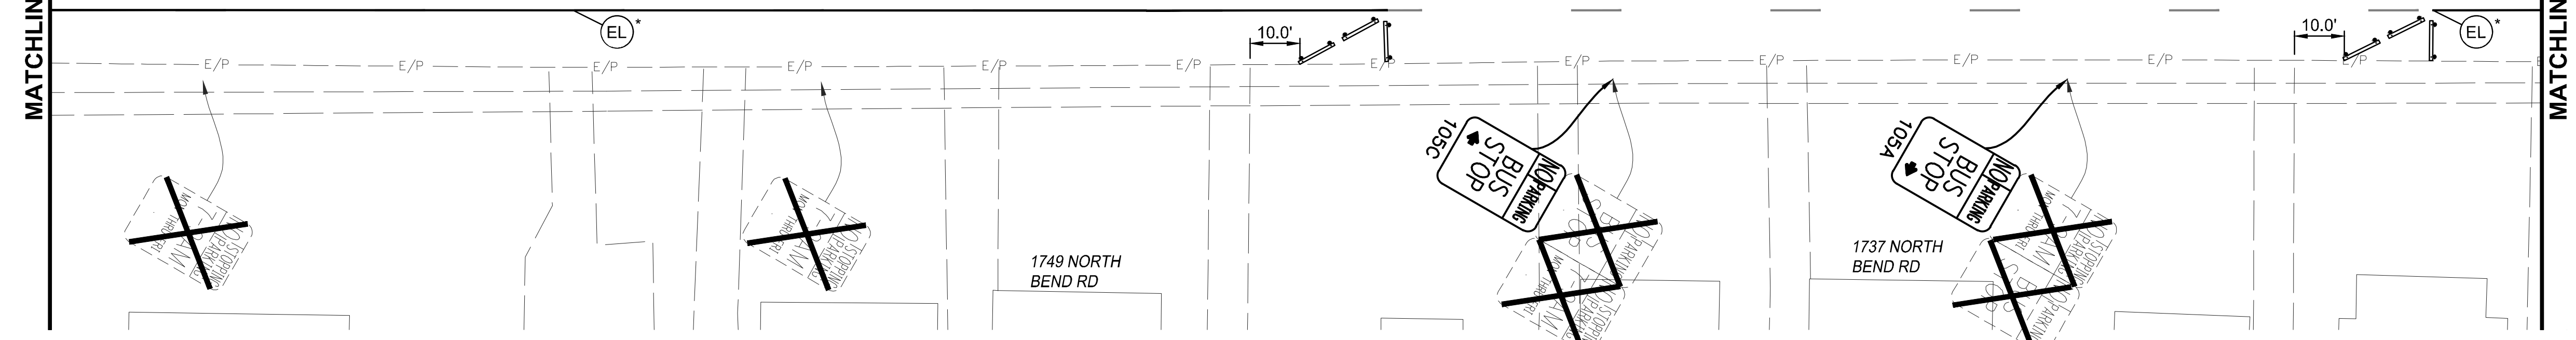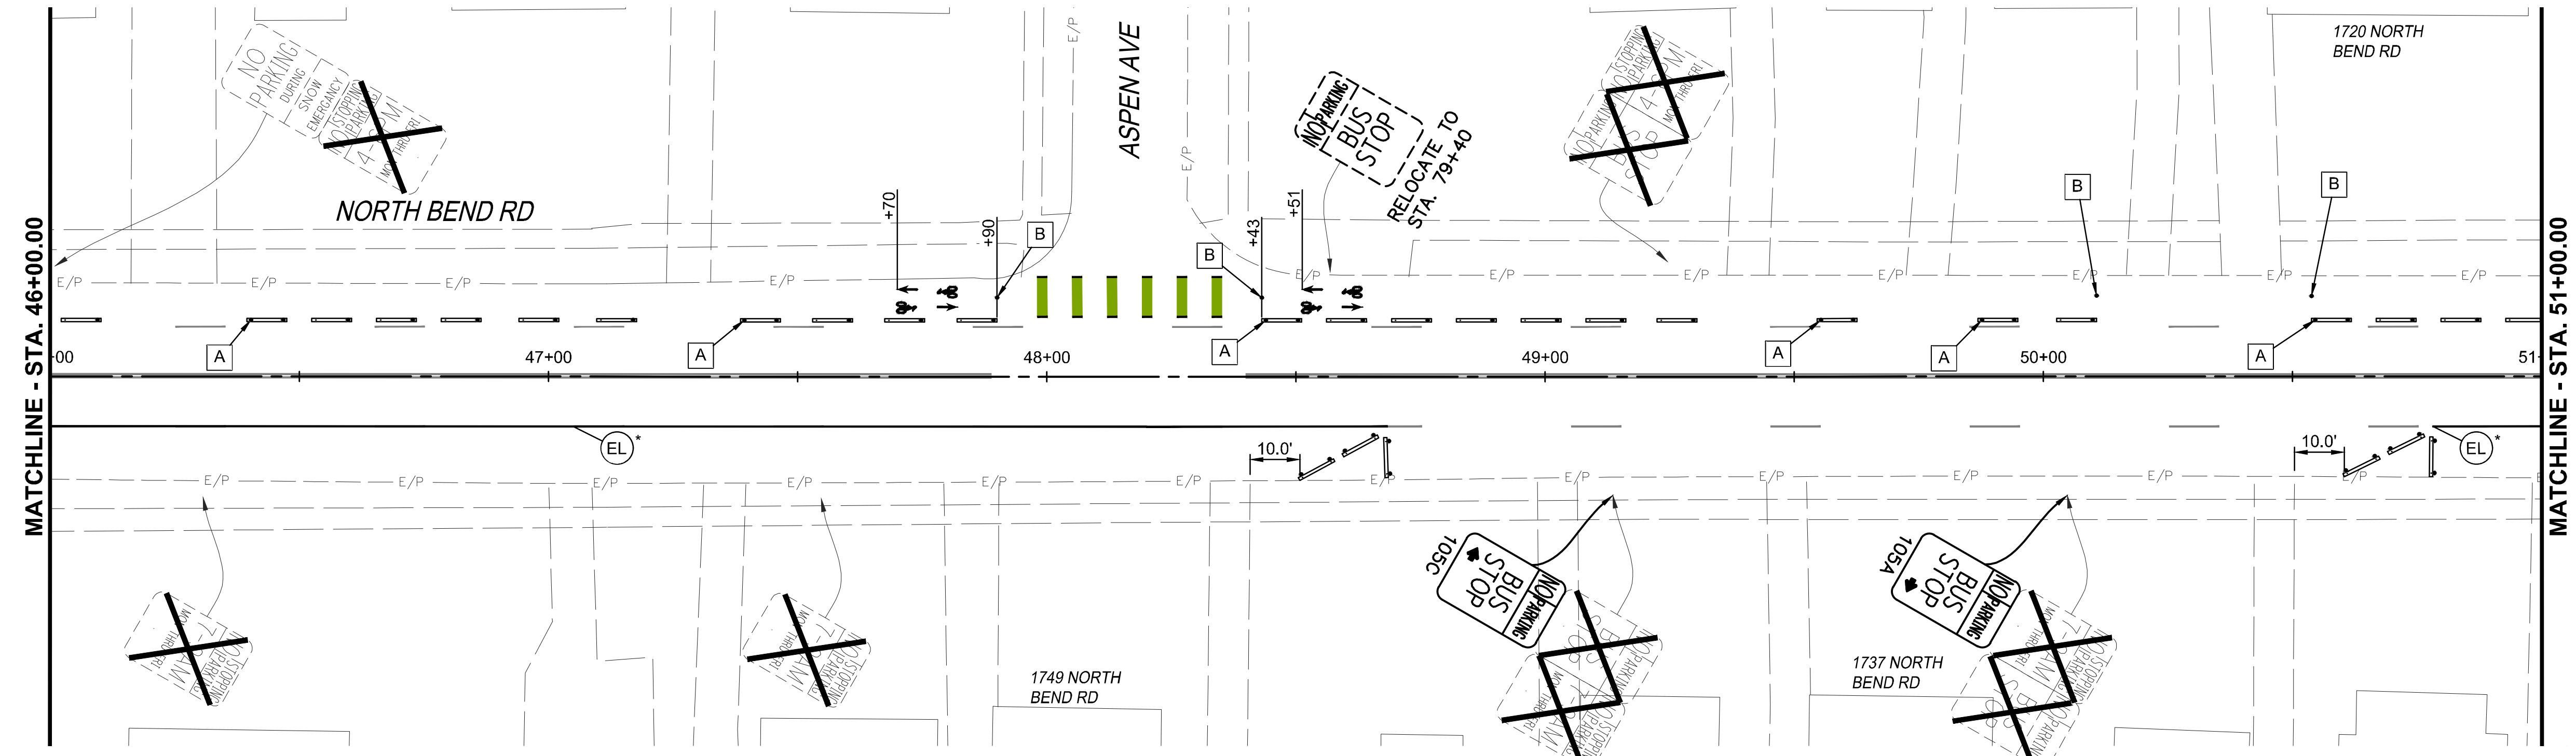



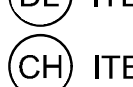







0 10 20 40
 HORIZONTAL SCALE
 IN FEET

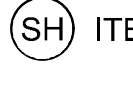
 #####
 ##### - #####
 #####






LEGEND

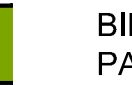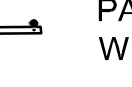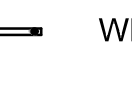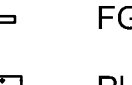
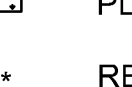
-  - PROPOSED SIGN
-  - EXISTING SIGN TO BE REMOVED
-  - EXISTING SIGN TO BE RELOCATED
-  - EXISTING SIGN
-  ITEM 644 - EDGE LINE, WHITE, 4"
-  ITEM 644 - CENTER LINE, DOUBLE YELLOW, 4"
-  ITEM 644 - DOTTED LINE, WHITE, 8"
-  ITEM 644 - CHANNELIZING LINE, WHITE, 8"
-  ITEM 644 - TRANSVERSE LINE, WHITE, 24"
-  ITEM 644 - TRANSVERSE LINE, YELLOW, 24"
-  ITEM 644 - SHARED LANE MARKING
-  ITEM 644 - BICYCLE STOP BAR, WHITE, 12"
-  ITEM 644 - CROSSWALK LINE, WHITE, 12"
-  ITEM 644 - LANE ARROW, WHITE
-  ITEM 644 - LANE REDUCTION ARROW, WHITE
-  ADDITIONAL CYCLO-ZONE BOLLARD
-  PEDZONE SIGN - 122 cm x 32.4 cm
-  REMOVE EXISTING STRIPING
-  BIKE PATH CROSSING PAVEMENT MARKING
-  PARKING PROTECTION WHEEL BLOCKS WITH FLEXIBLE DELINEATOR POSTS
-  WHEEL BLOCK 8" x 8"
-  FG 300 CURB WITH EFX POST
-  PLANTER 2' x 4'
-  REMOVE DASHED LANE LINE

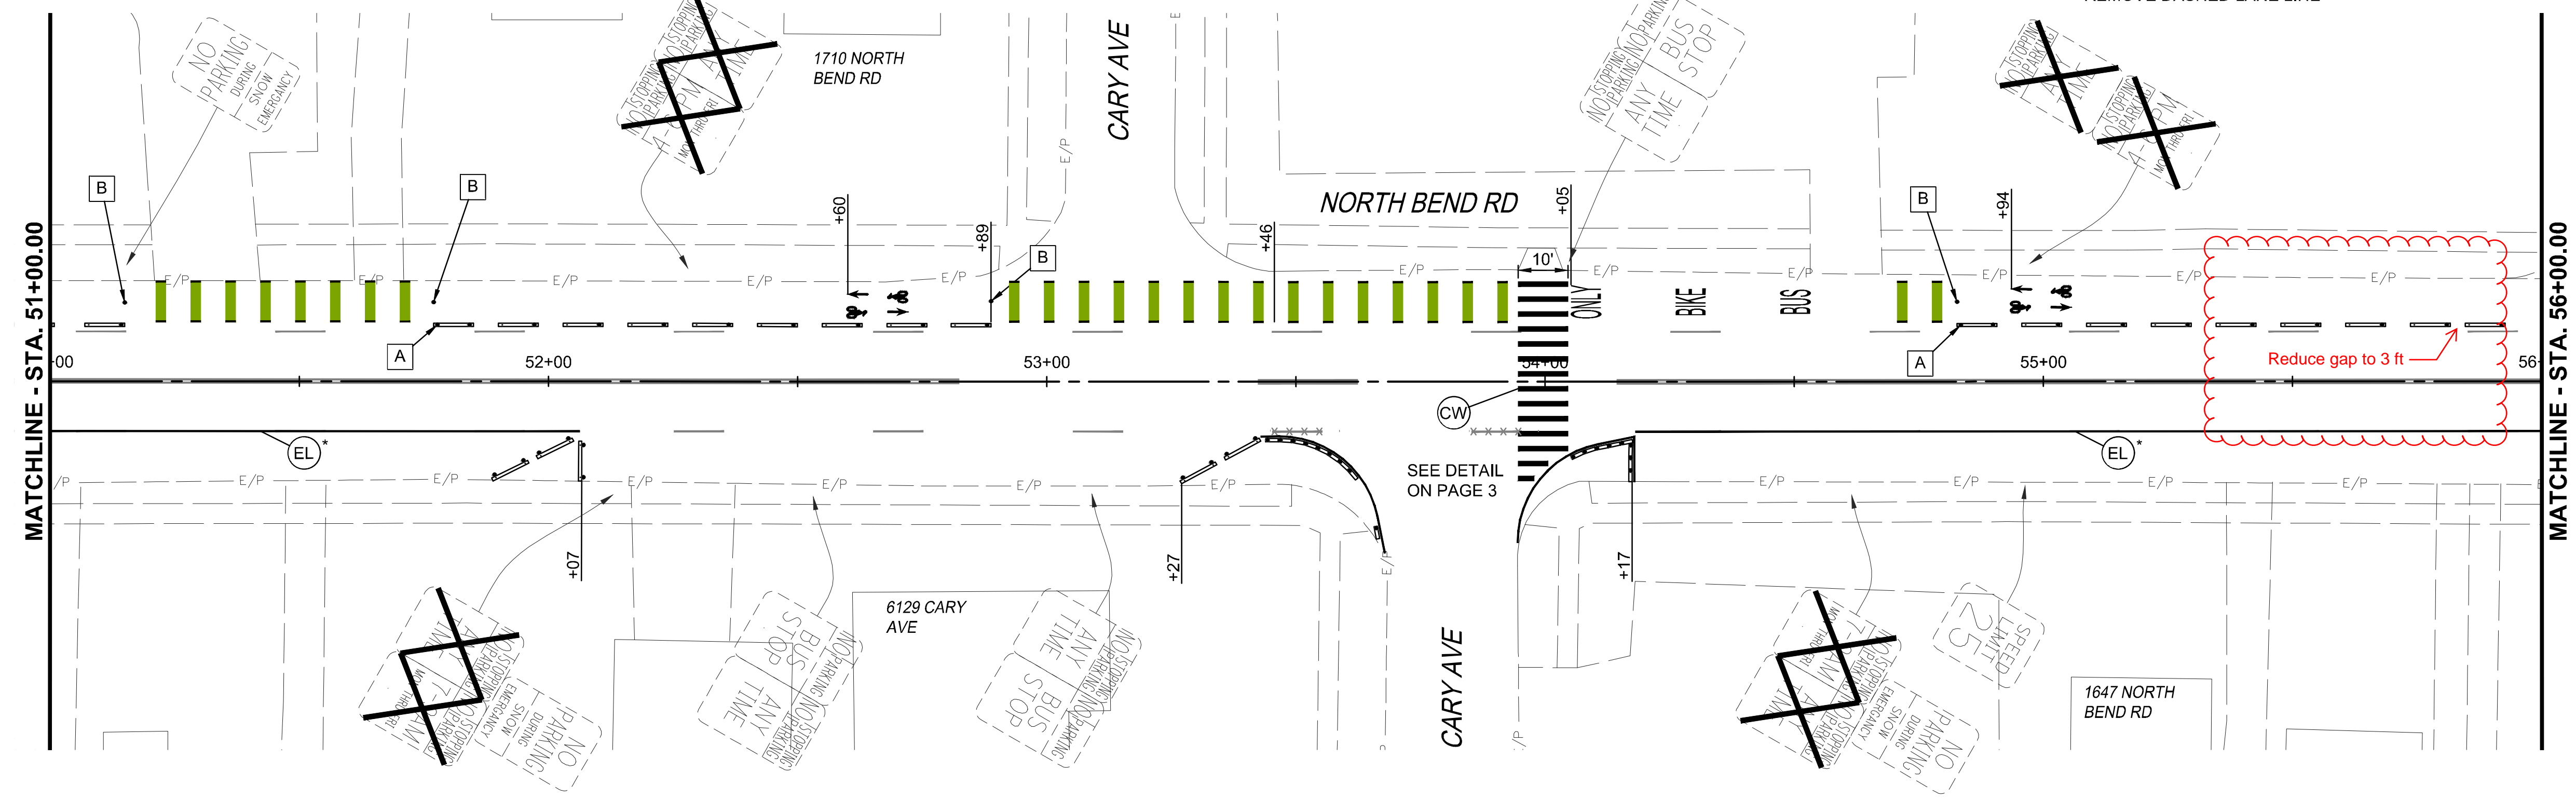

#####

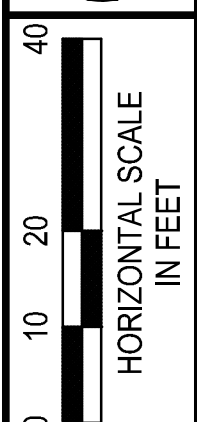

CALCULATED SEF CHECKED DAM

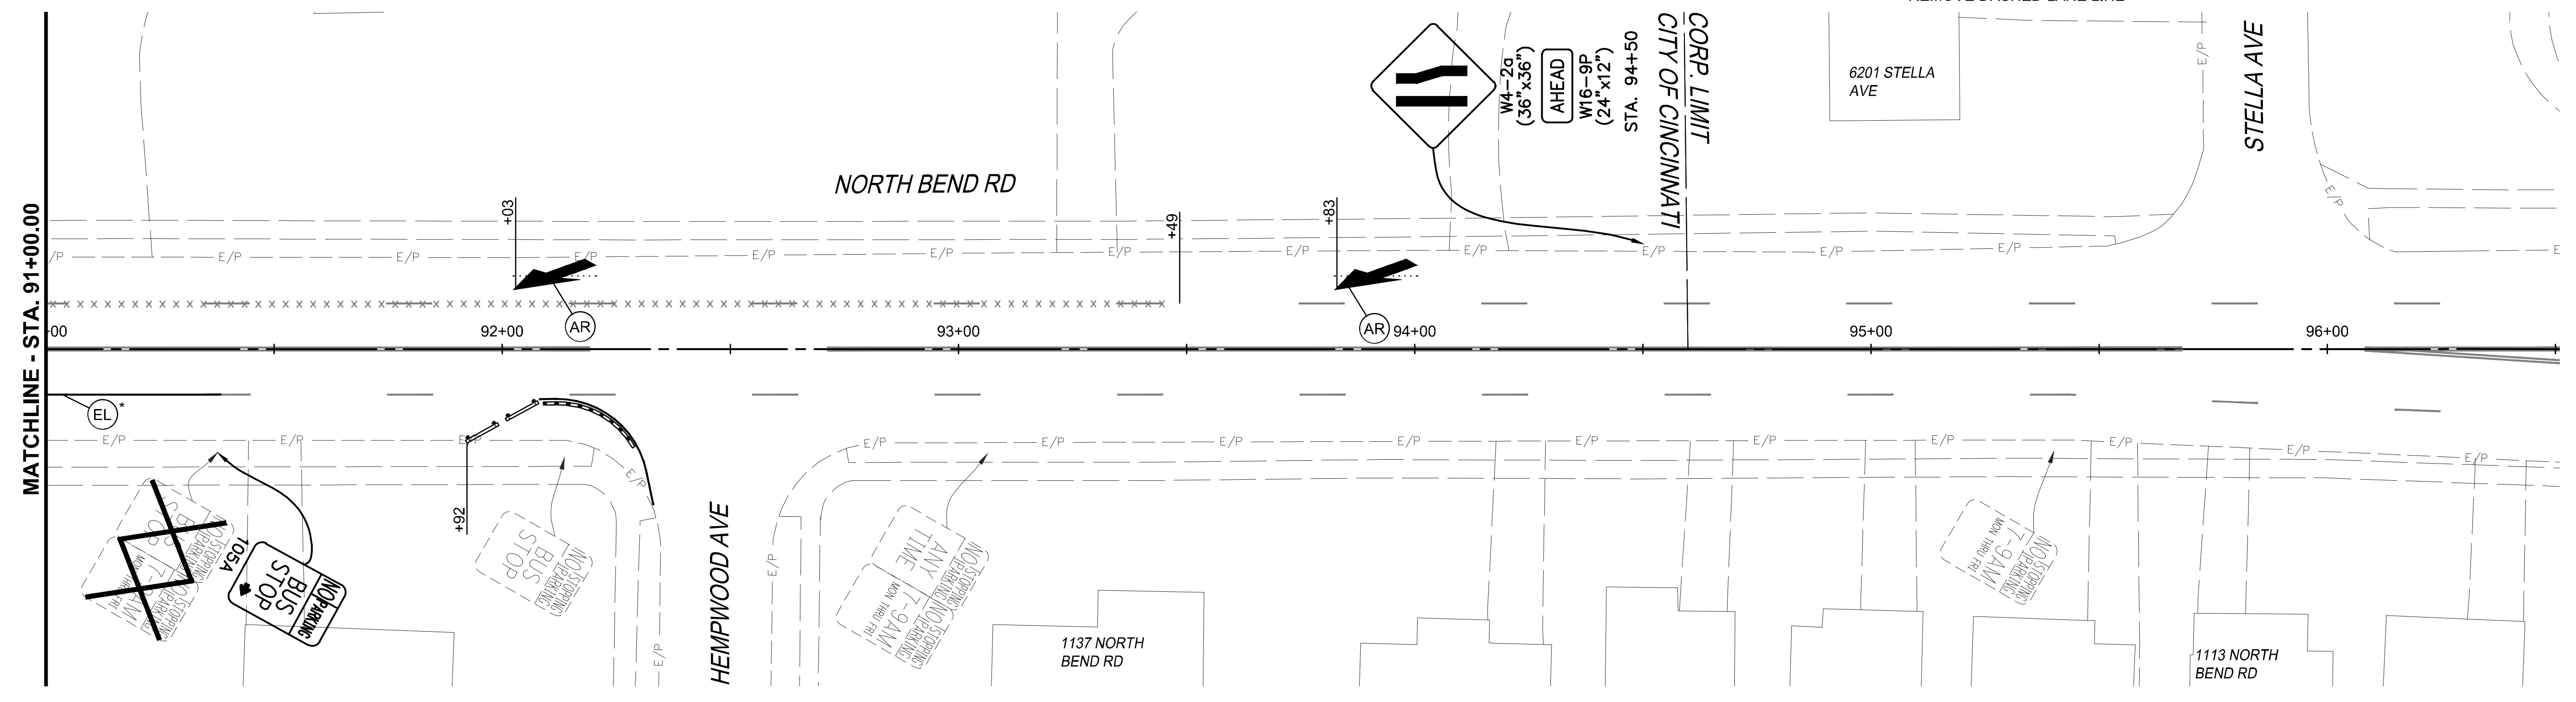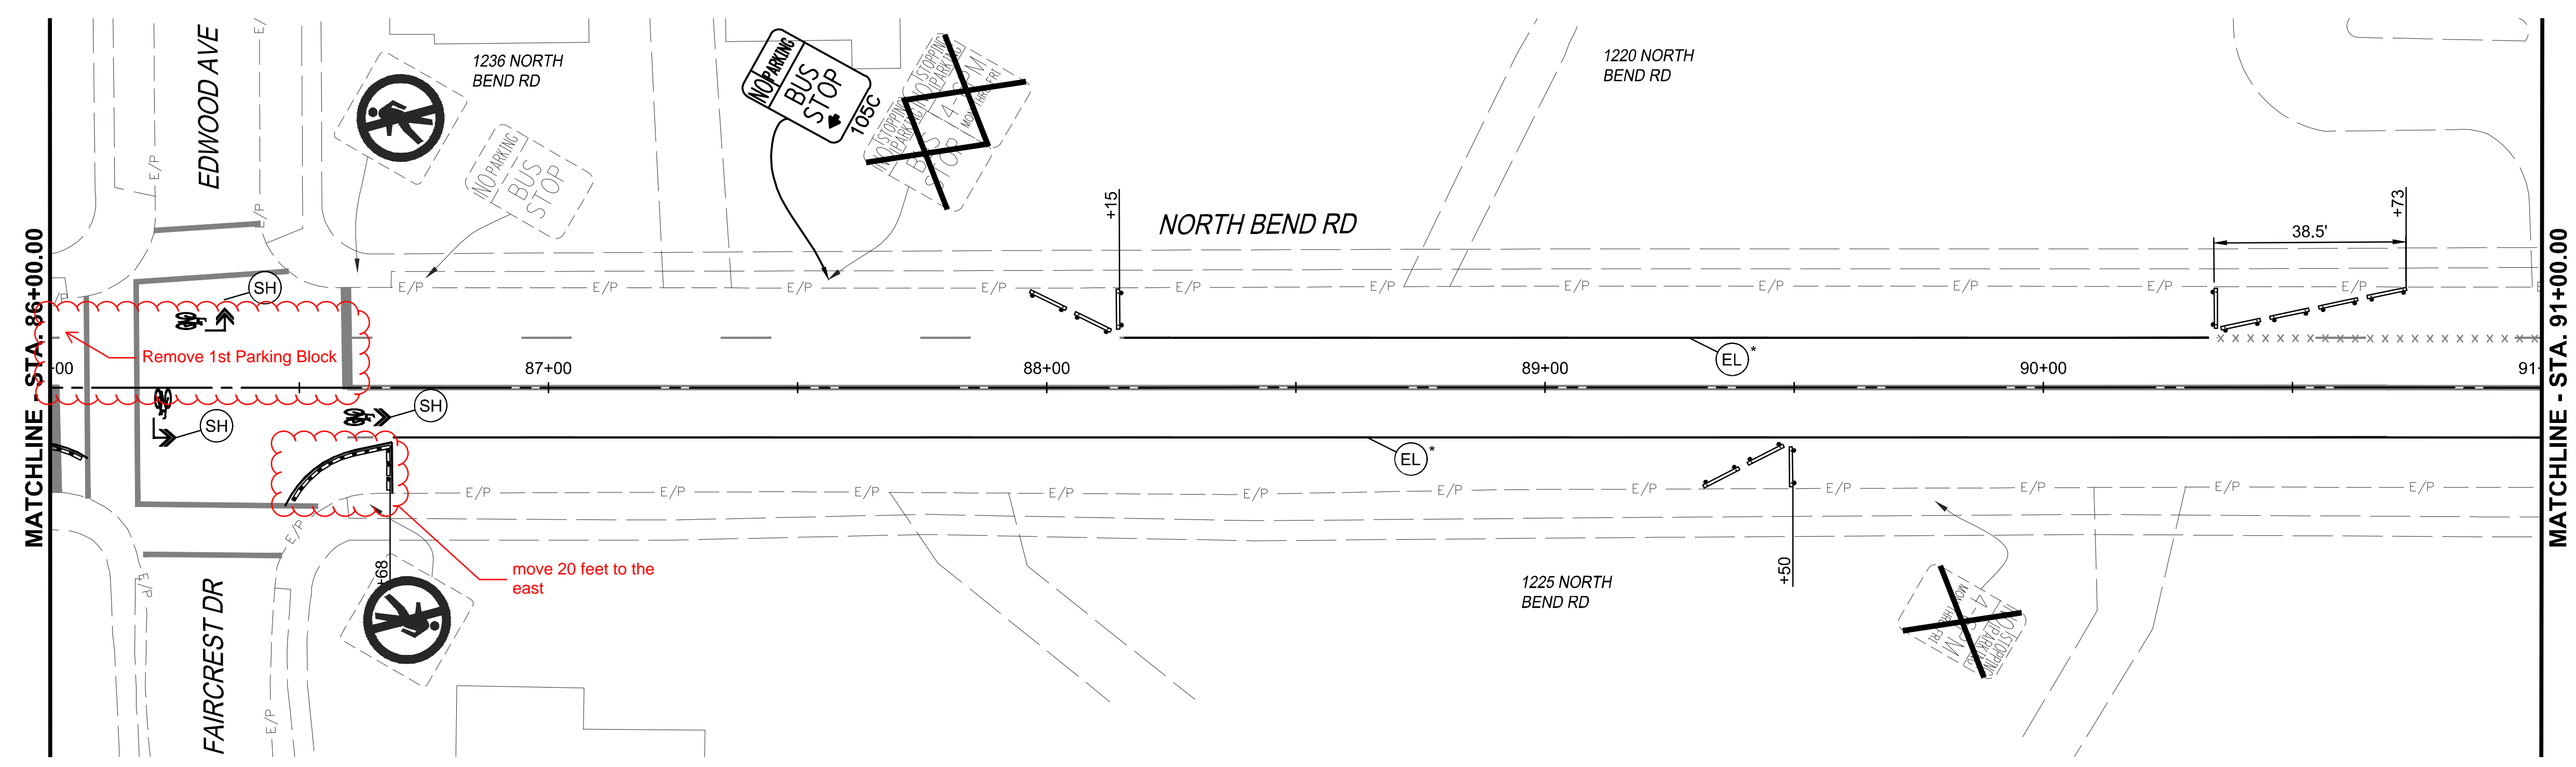



LEGEND

- PROPOSED SIGN
- EXISTING SIGN TO BE REMOVED
- EXISTING SIGN TO BE RELOCATED
- EXISTING SIGN
- (EL) ITEM 644 - EDGE LINE, WHITE, 4"
- (CL) ITEM 644 - CENTER LINE, DOUBLE YELLOW, 4"
- (DL) ITEM 644 - DOTTED LINE, WHITE, 8"
- (CH) ITEM 644 - CHANNELIZING LINE, WHITE, 8"
- (TW) ITEM 644 - TRANSVERSE LINE, WHITE, 24"
- (TY) ITEM 644 - TRANSVERSE LINE, YELLOW, 24"
- (SH) ITEM 644 - SHARED LANE MARKING
- (SB) ITEM 644 - BICYCLE STOP BAR, WHITE, 12"
- (CW) ITEM 644 - CROSSWALK LINE, WHITE, 12"
- (LA) ITEM 644 - LANE ARROW, WHITE
- (AR) ITEM 644 - LANE REDUCTION ARROW, WHITE
- (A) ADDITIONAL CYCLO-ZONE BOLLARD
- (B) PEDZONE SIGN - 122 cm x 32.4 cm
- x x x x REMOVE EXISTING STRIPING


- BIKE PATH CROSSING PAVEMENT MARKING
- PARKING PROTECTION WHEEL BLOCKS WITH FLEXIBLE DELINEATOR POSTS
- WHEEL BLOCK 8" x 8"
- FG 300 CURB WITH EFX POST
- PLANTER 2' x 4'
- REMOVE DASHED LANE LINE

-



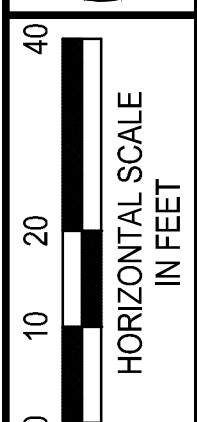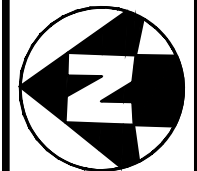

CALCULATED SEF CHECKED DAM

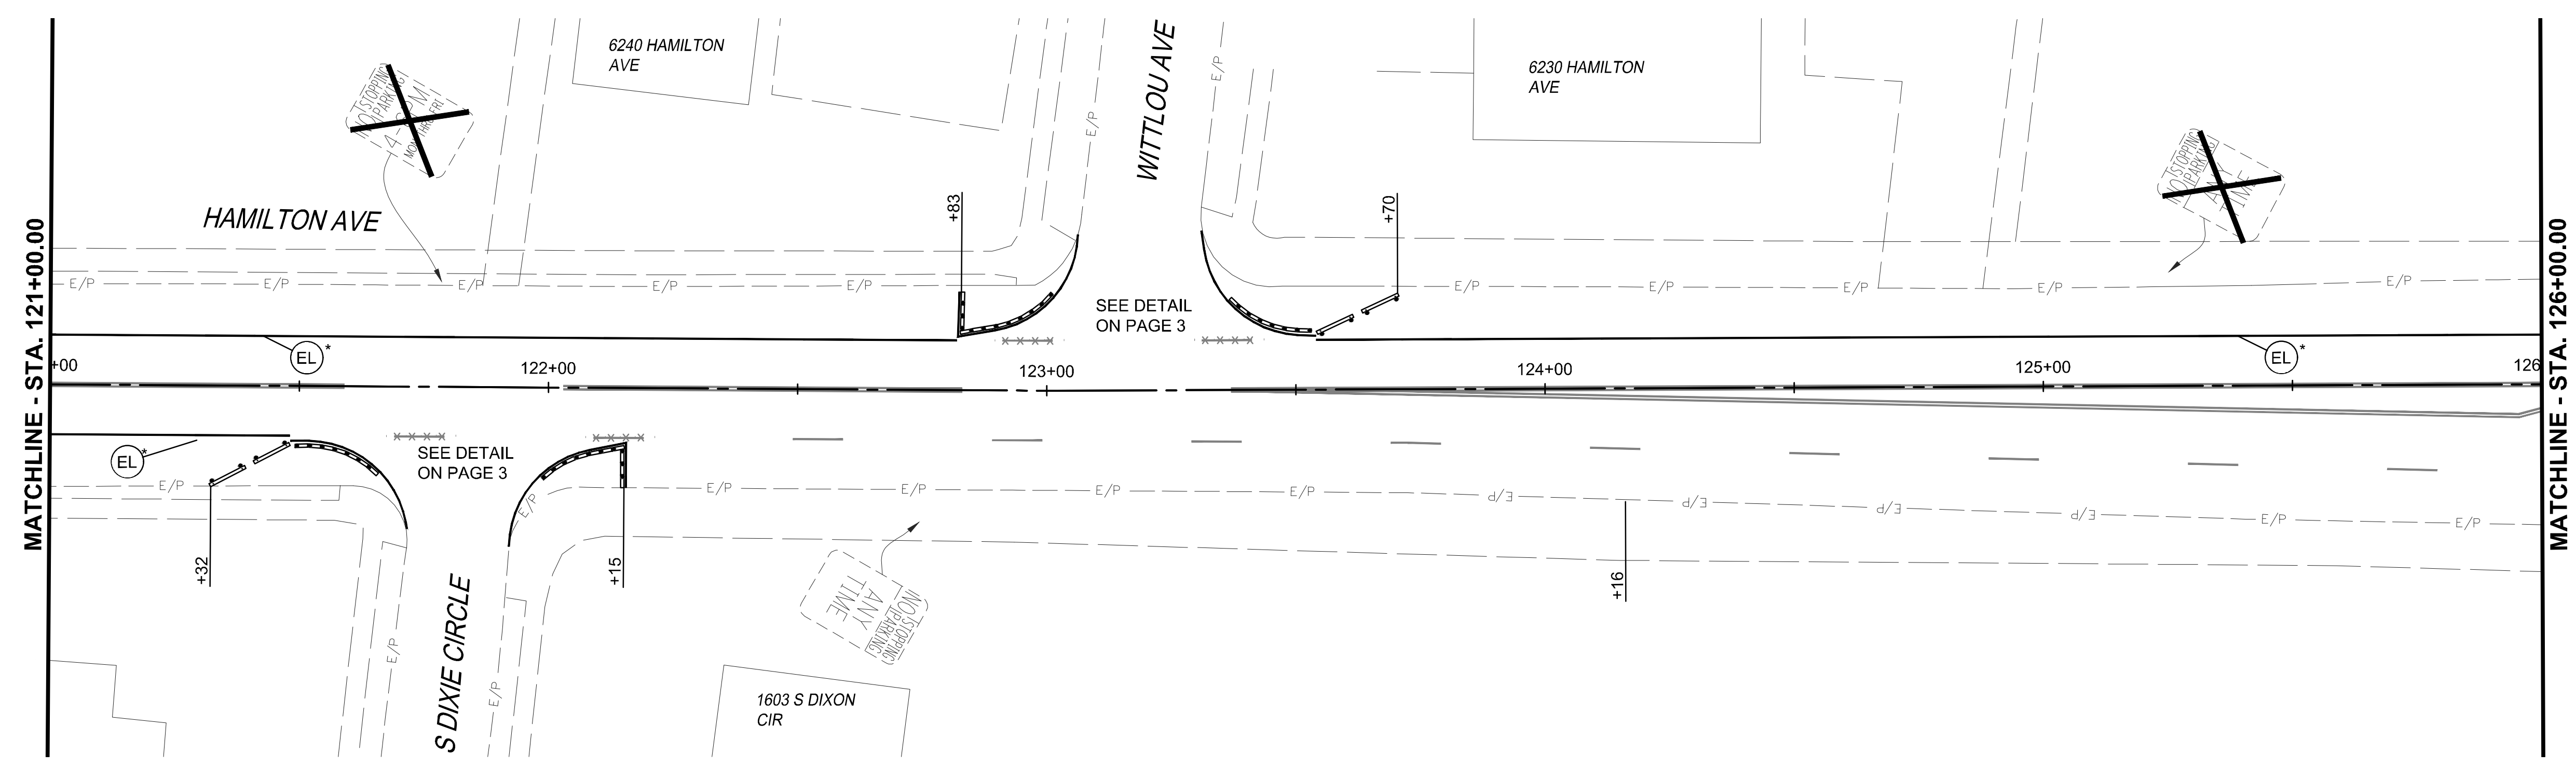


LEGEND

- PROPOSED SIGN
- EXISTING SIGN TO BE REMOVED
- EXISTING SIGN TO BE RELOCATED
- EXISTING SIGN

- (EL) ITEM 644 - EDGE LINE, WHITE, 4"
- (CL) ITEM 644 - CENTER LINE, DOUBLE YELLOW, 4"
- (DL) ITEM 644 - DOTTED LINE, WHITE, 8"
- (CH) ITEM 644 - CHANNELIZING LINE, WHITE, 8"
- (TW) ITEM 644 - TRANSVERSE LINE, WHITE, 24"
- (TY) ITEM 644 - TRANSVERSE LINE, YELLOW, 24"
- (SH) ITEM 644 - SHARED LANE MARKING

- (SB) ITEM 644 - BICYCLE STOP BAR, WHITE, 12"
- (CW) ITEM 644 - CROSSWALK LINE, WHITE, 12"
- (LA) ITEM 644 - LANE ARROW, WHITE
- (AR) ITEM 644 - LANE REDUCTION ARROW, WHITE
- (A) ADDITIONAL CYCLO-ZONE BOLLARD
- (B) PEDZONE SIGN - 122 cm x 32.4 cm
- x x x x REMOVE EXISTING STRIPING

- BIKE PATH CROSSING PAVEMENT MARKING
- PARKING PROTECTION WHEEL BLOCKS WITH FLEXIBLE DELINEATOR POSTS
- WHEEL BLOCK 8" x 8'
- FG 300 CURB WITH EFX POST
- PLANTER 2' x 4'
- REMOVE DASHED LANE LINE

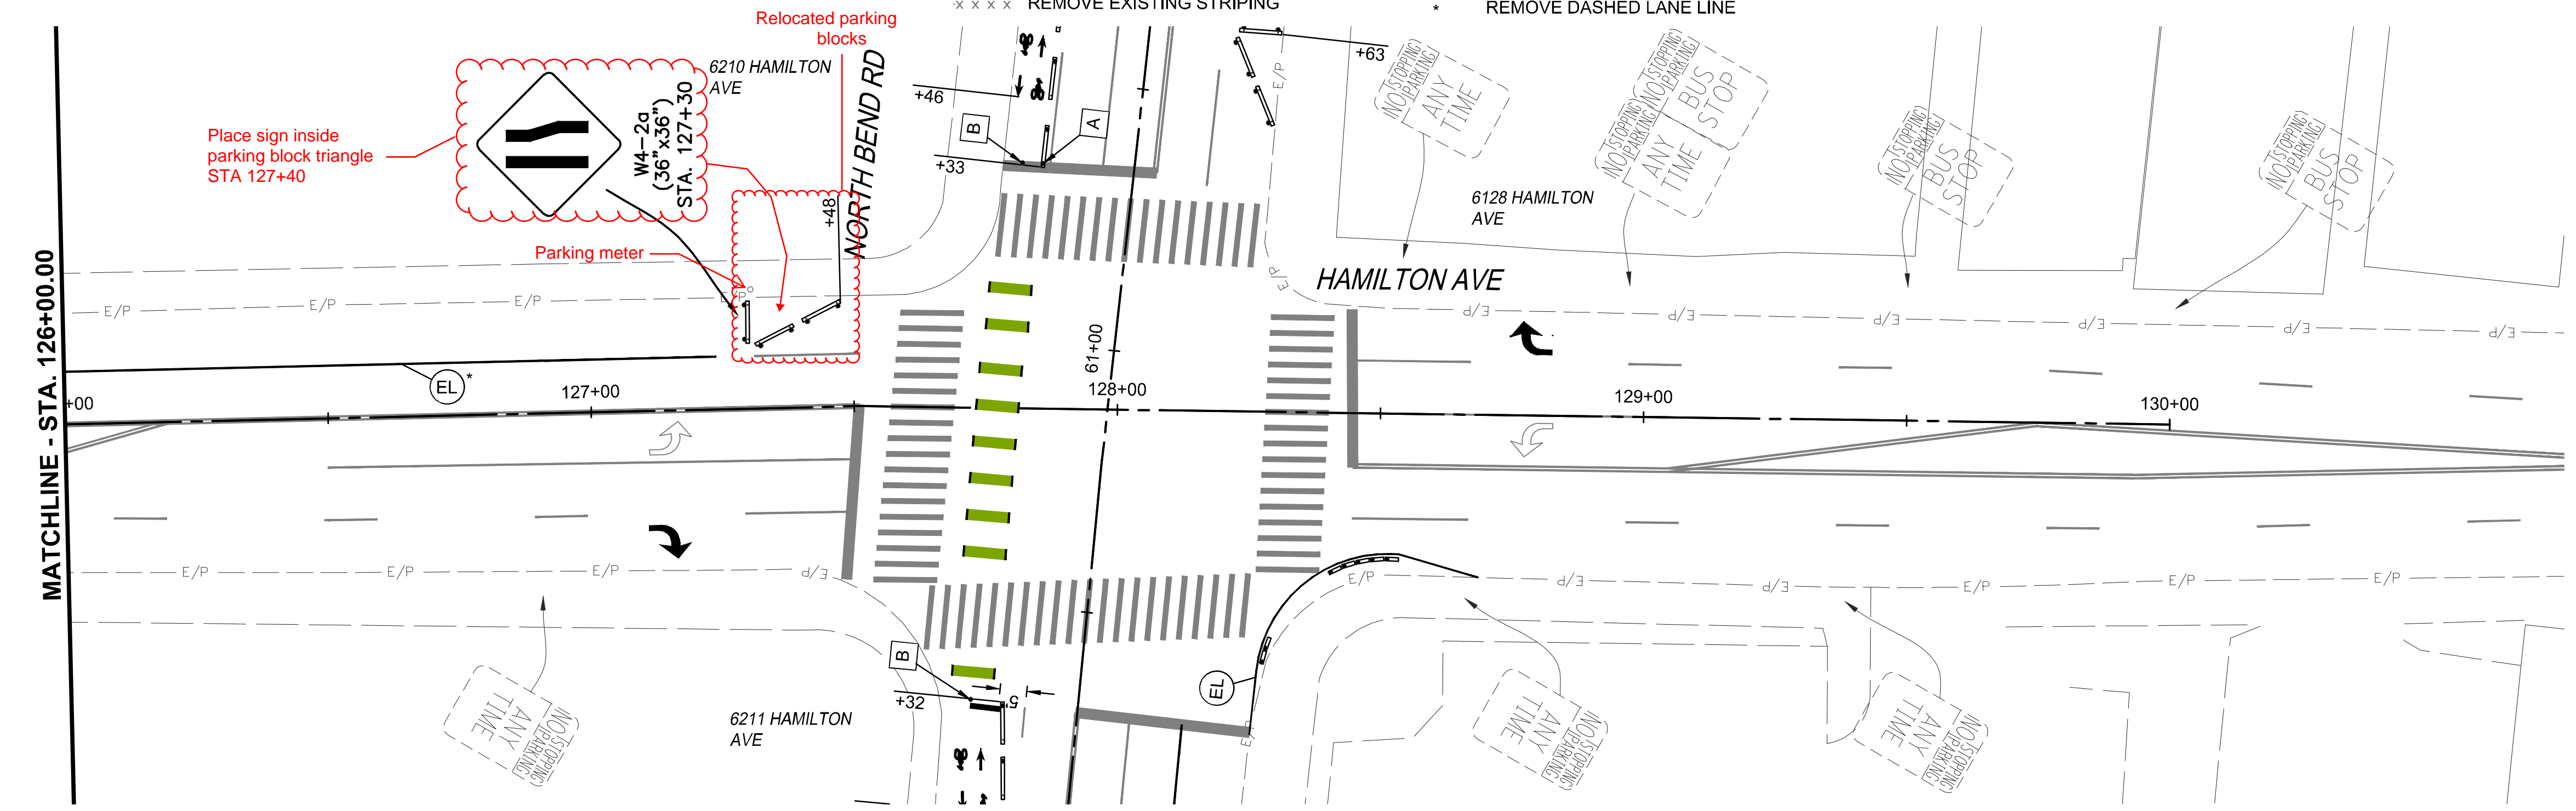

-

